


**END VIEW**

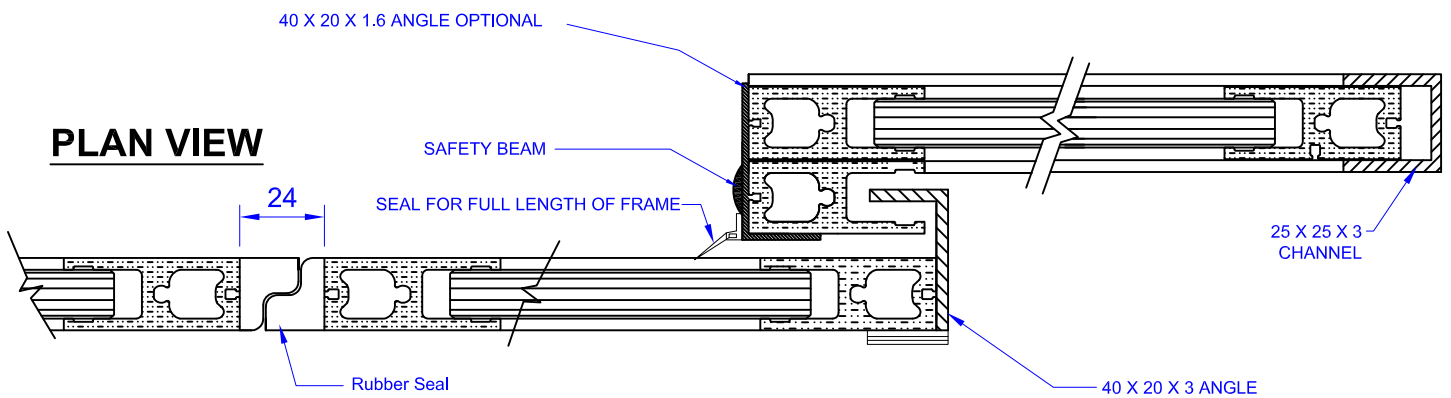

**PLAN VIEW**

(GLASS HEIGHT OR WIDTH = DOOR HEIGHT OR WIDTH - 90 + 30)

**NOTES:**

- \* Do not scale
- \* Unless otherwise stated all dimensions in millimeters
- \* FFL - Finished Floor Level (including carpets etc.)

<small>AUTOMATIC DOORS</small> <small>THINK OF US AUTOMATICALLY</small>	
SCALE	<b>NTS</b>
DATE	<b>06/08/18</b>

TITLE	<b>LSL - M SERIES SAFETY-SLIM FRAMED DOOR DETAIL &amp; SS SIDE LIGHT WITH INTERLOCK</b>
DRG. NO.	<b>Isl-M006</b>