



ELEVATION

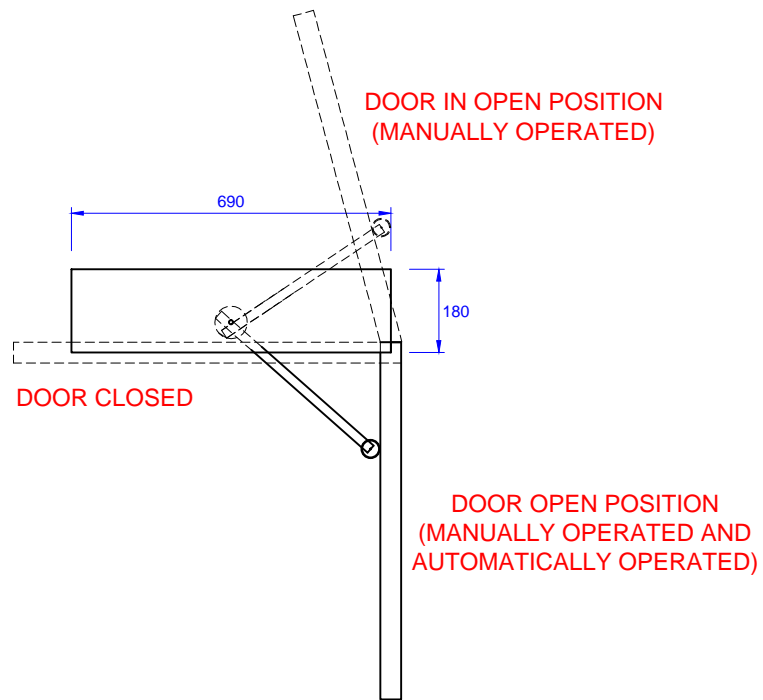


PLAN

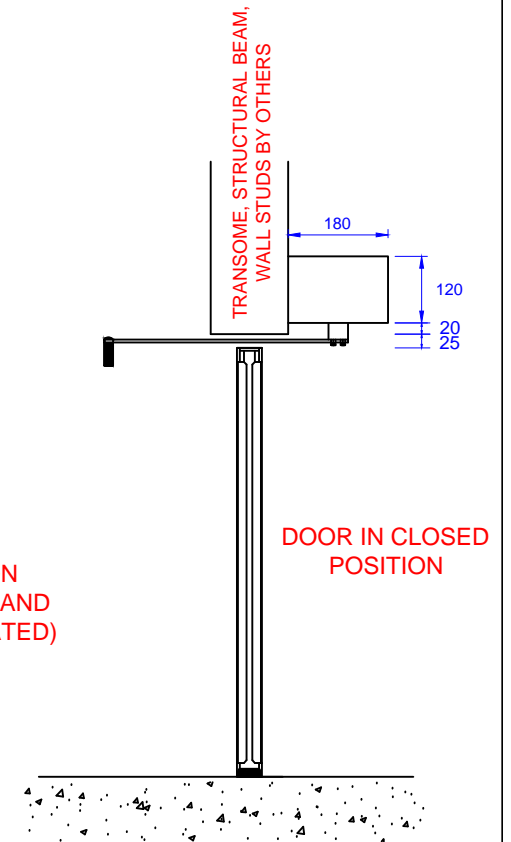

SECTION "A"

NOTES:

- * Do not scale
- * Unless otherwise stated all dimensions in millimeters
- * FFL - Finished Floor Level (including carpets etc.)

 <small>AUTOMATIC DOORS</small> <small>THINK OF US AUTOMATICALLY</small>	SCALE NOT TO SCALE
	DATE 20/08/15

TITLE LSW-LP SERIES SWING SPECIAL APPLICATION
DRG. NO. lsw-sd003